
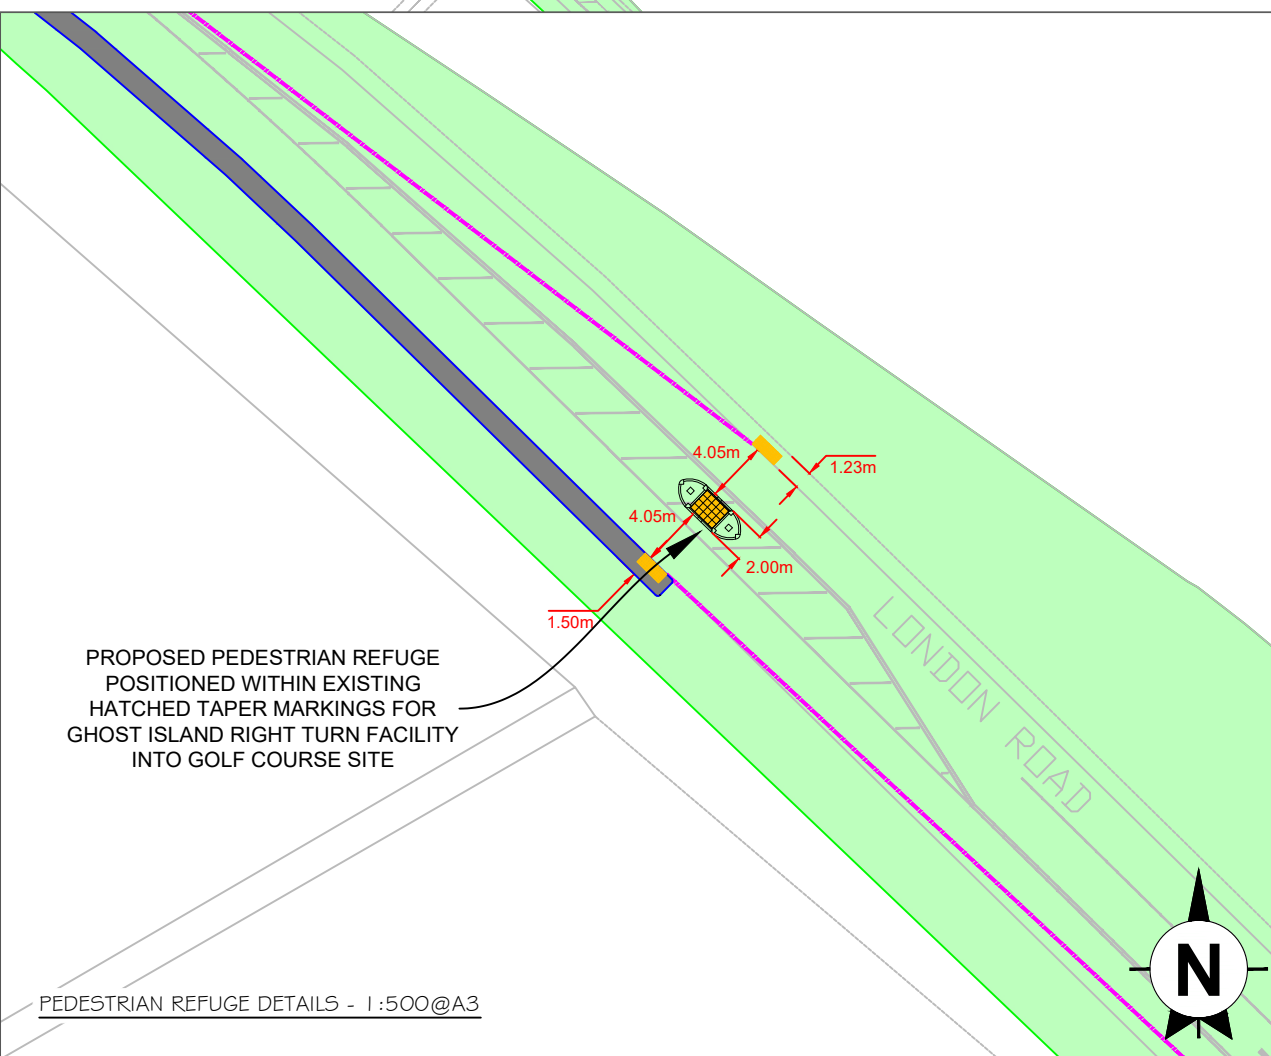
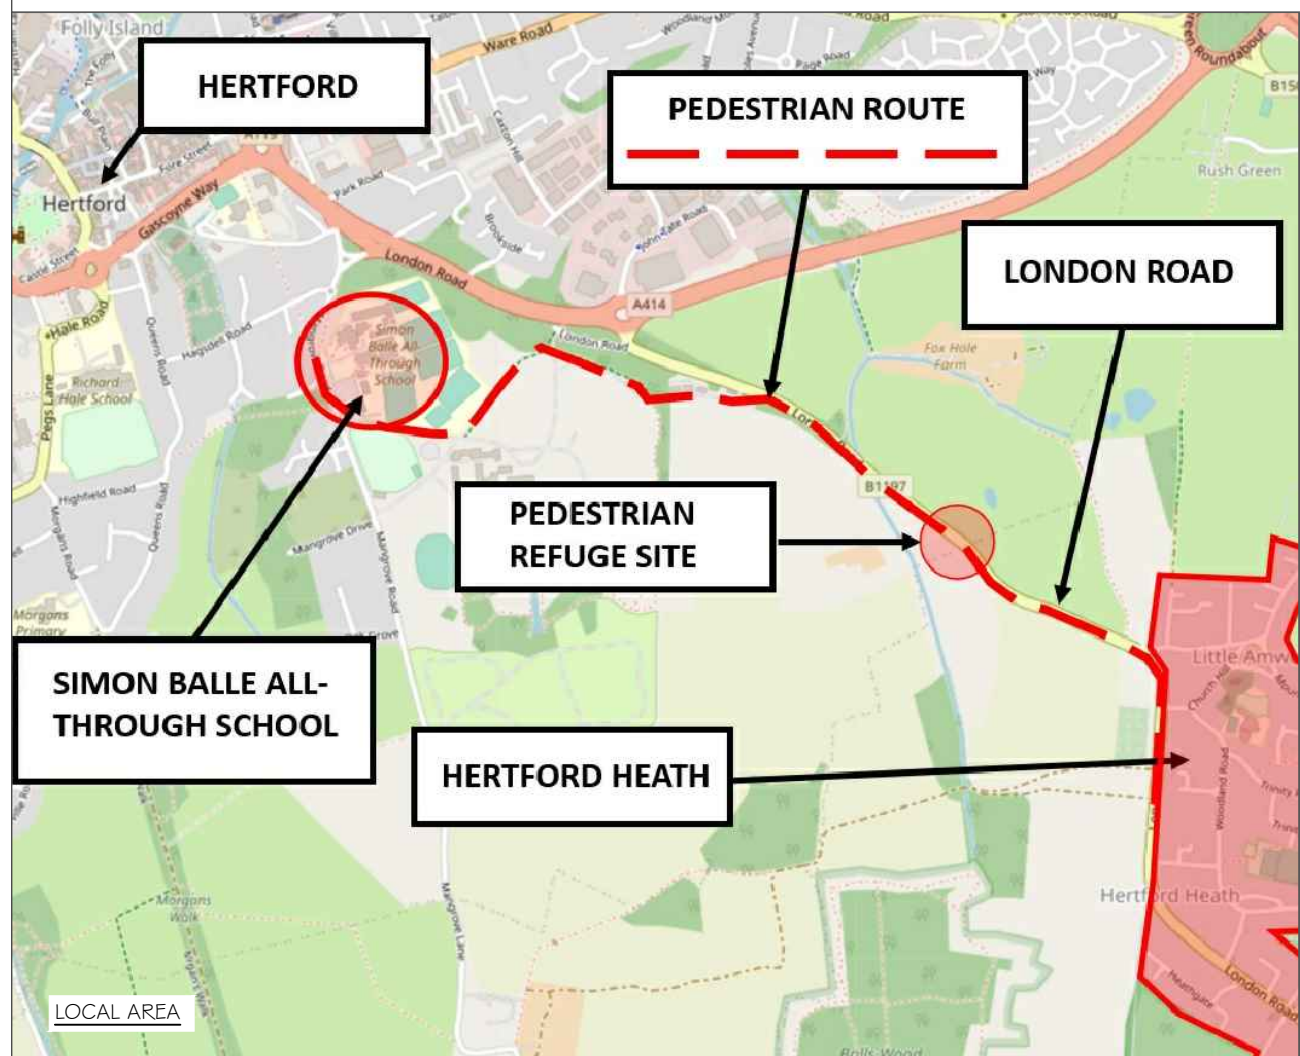


VISIBILITY SPLAYS - 1:2000@A3

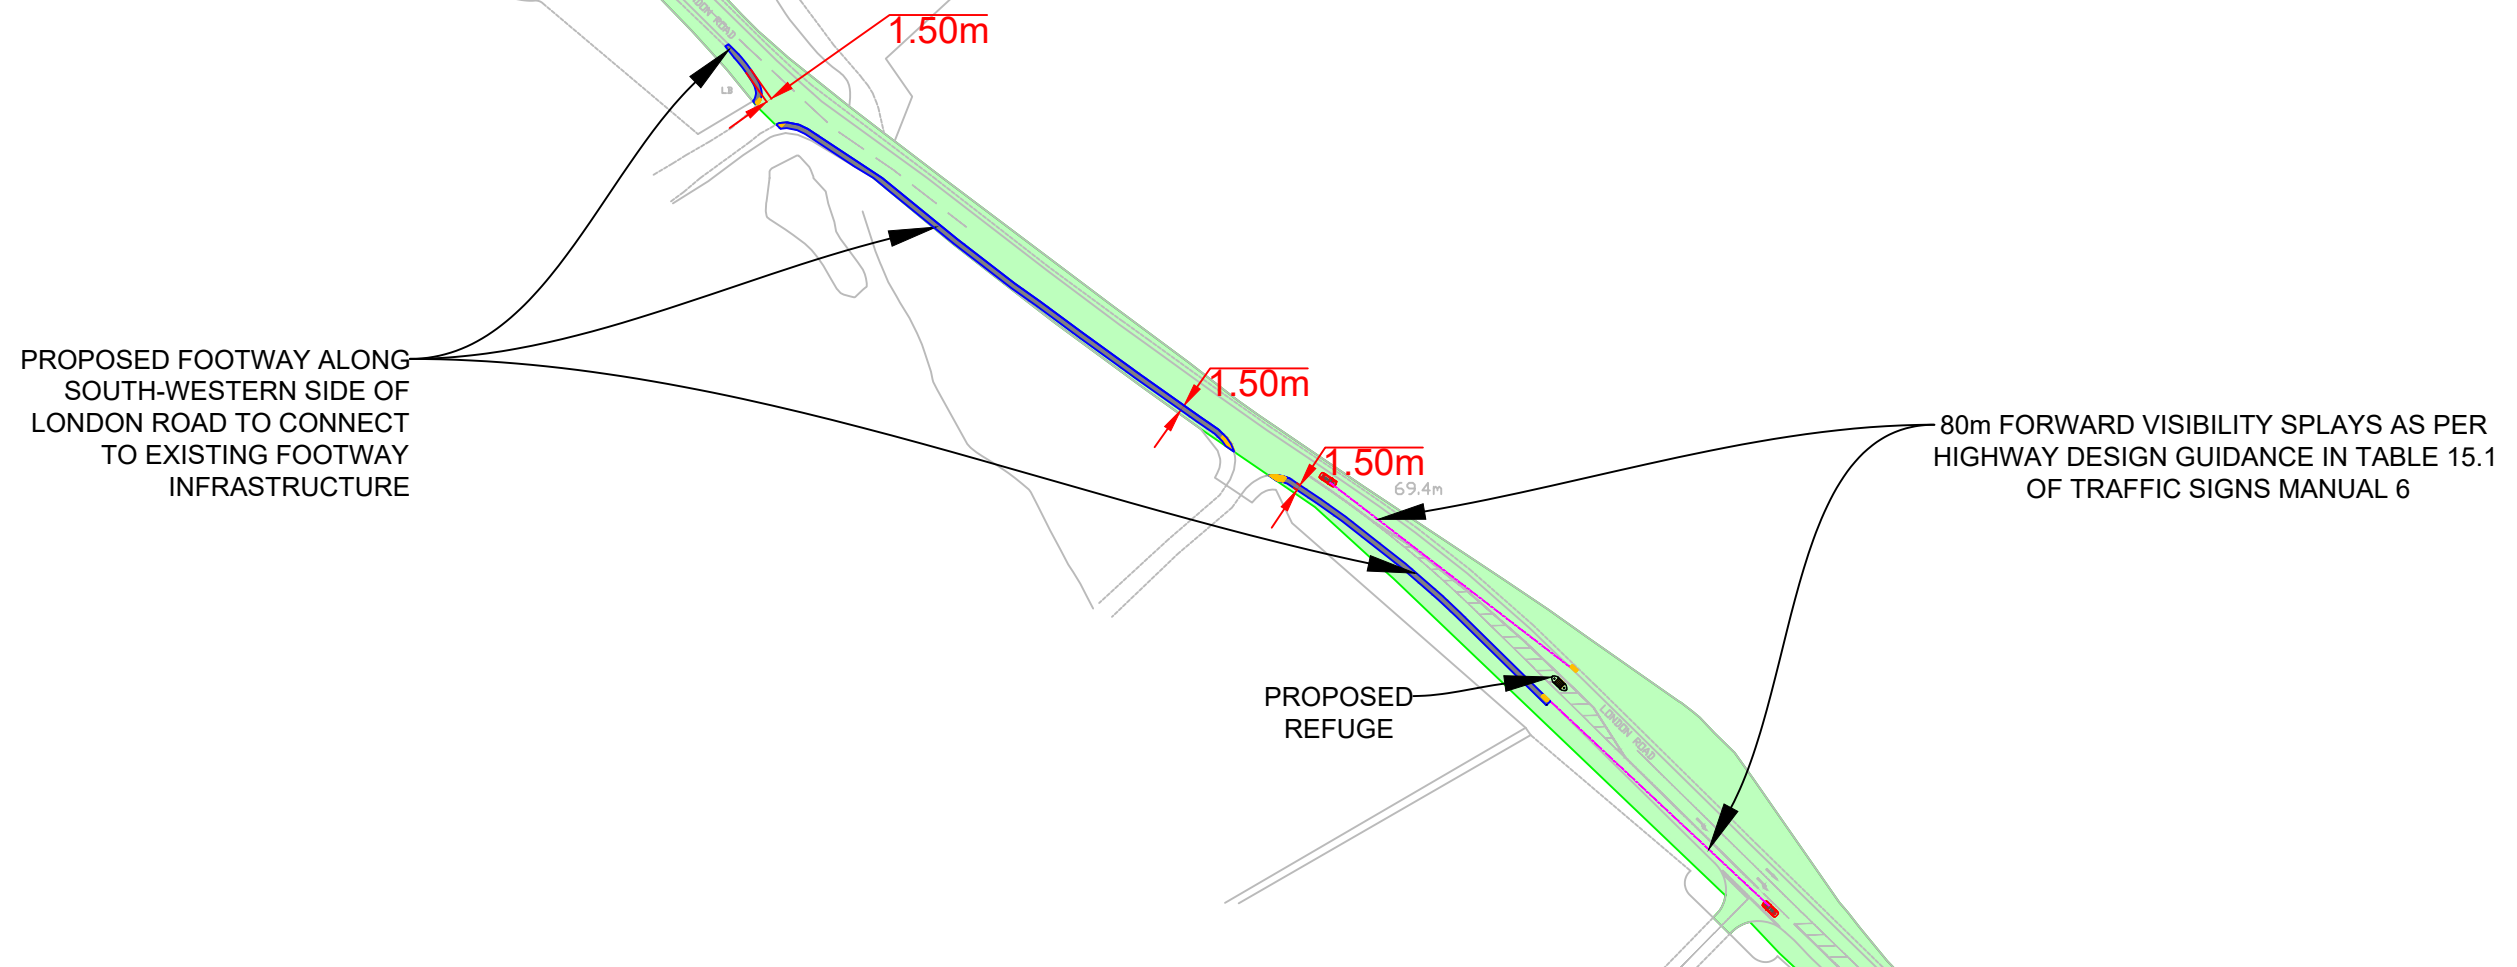

This drawing is the copyright of AXIS P.E.D Limited and may not be loaned, copied or reproduced in any way - or used for any offer, quote, tender or construction purposes without written consent of the company to do so.

Follow any figured dimensions - do not scale for construction purposes. IF IN DOUBT ASK.

Revision History		Date
A	MINOR AMENDMENTS	15-8-21

KEY

ADOPTED HIGHWAY BOUNDARY

Chester Office: West House Broom Breton Chester CH4 8DH	South Manchester Office: Canalside House 76 Water Lane Wilmslow SK9 6SL	axis 0844 8700 007 www.axisped.co.uk
client: BARCLAY GRANGE		
project: LONDON ROAD, HERTFORD		
drawing title: PEDESTRIAN REFUGE OPTION 3		
date: 27.07.2021	drawn by: ST	checked: LK
drawing number: 3065-01-5K03	status: PRELIM	
scale(s): AS INDICATED@A3	rev: A	
planning environment design		